

# SITUATIE EXISTENTA

## SC. 1:500

### LEGENDA:

Steren= 4697 mp;


- ZONA STUDIATA PUZ
- LIMITA PARCELA
- TEREN ARABIL SI FANEATA

DOMENII	DISFUNCTIONALITATI	PROPIETATI
FOND CONSTRUIT	faneata	schimbarea categoriei de folosinta a terenului
MEDIU	lipsa retele de canalizare	realizare de bazin vidanjabil etans

Imobil \_ 32873

### Legendă:

- Limita de proprietate
- Imobile Eterra
- Marginea drum
- Stalp electric de beton
- Punct de detaliu cotat

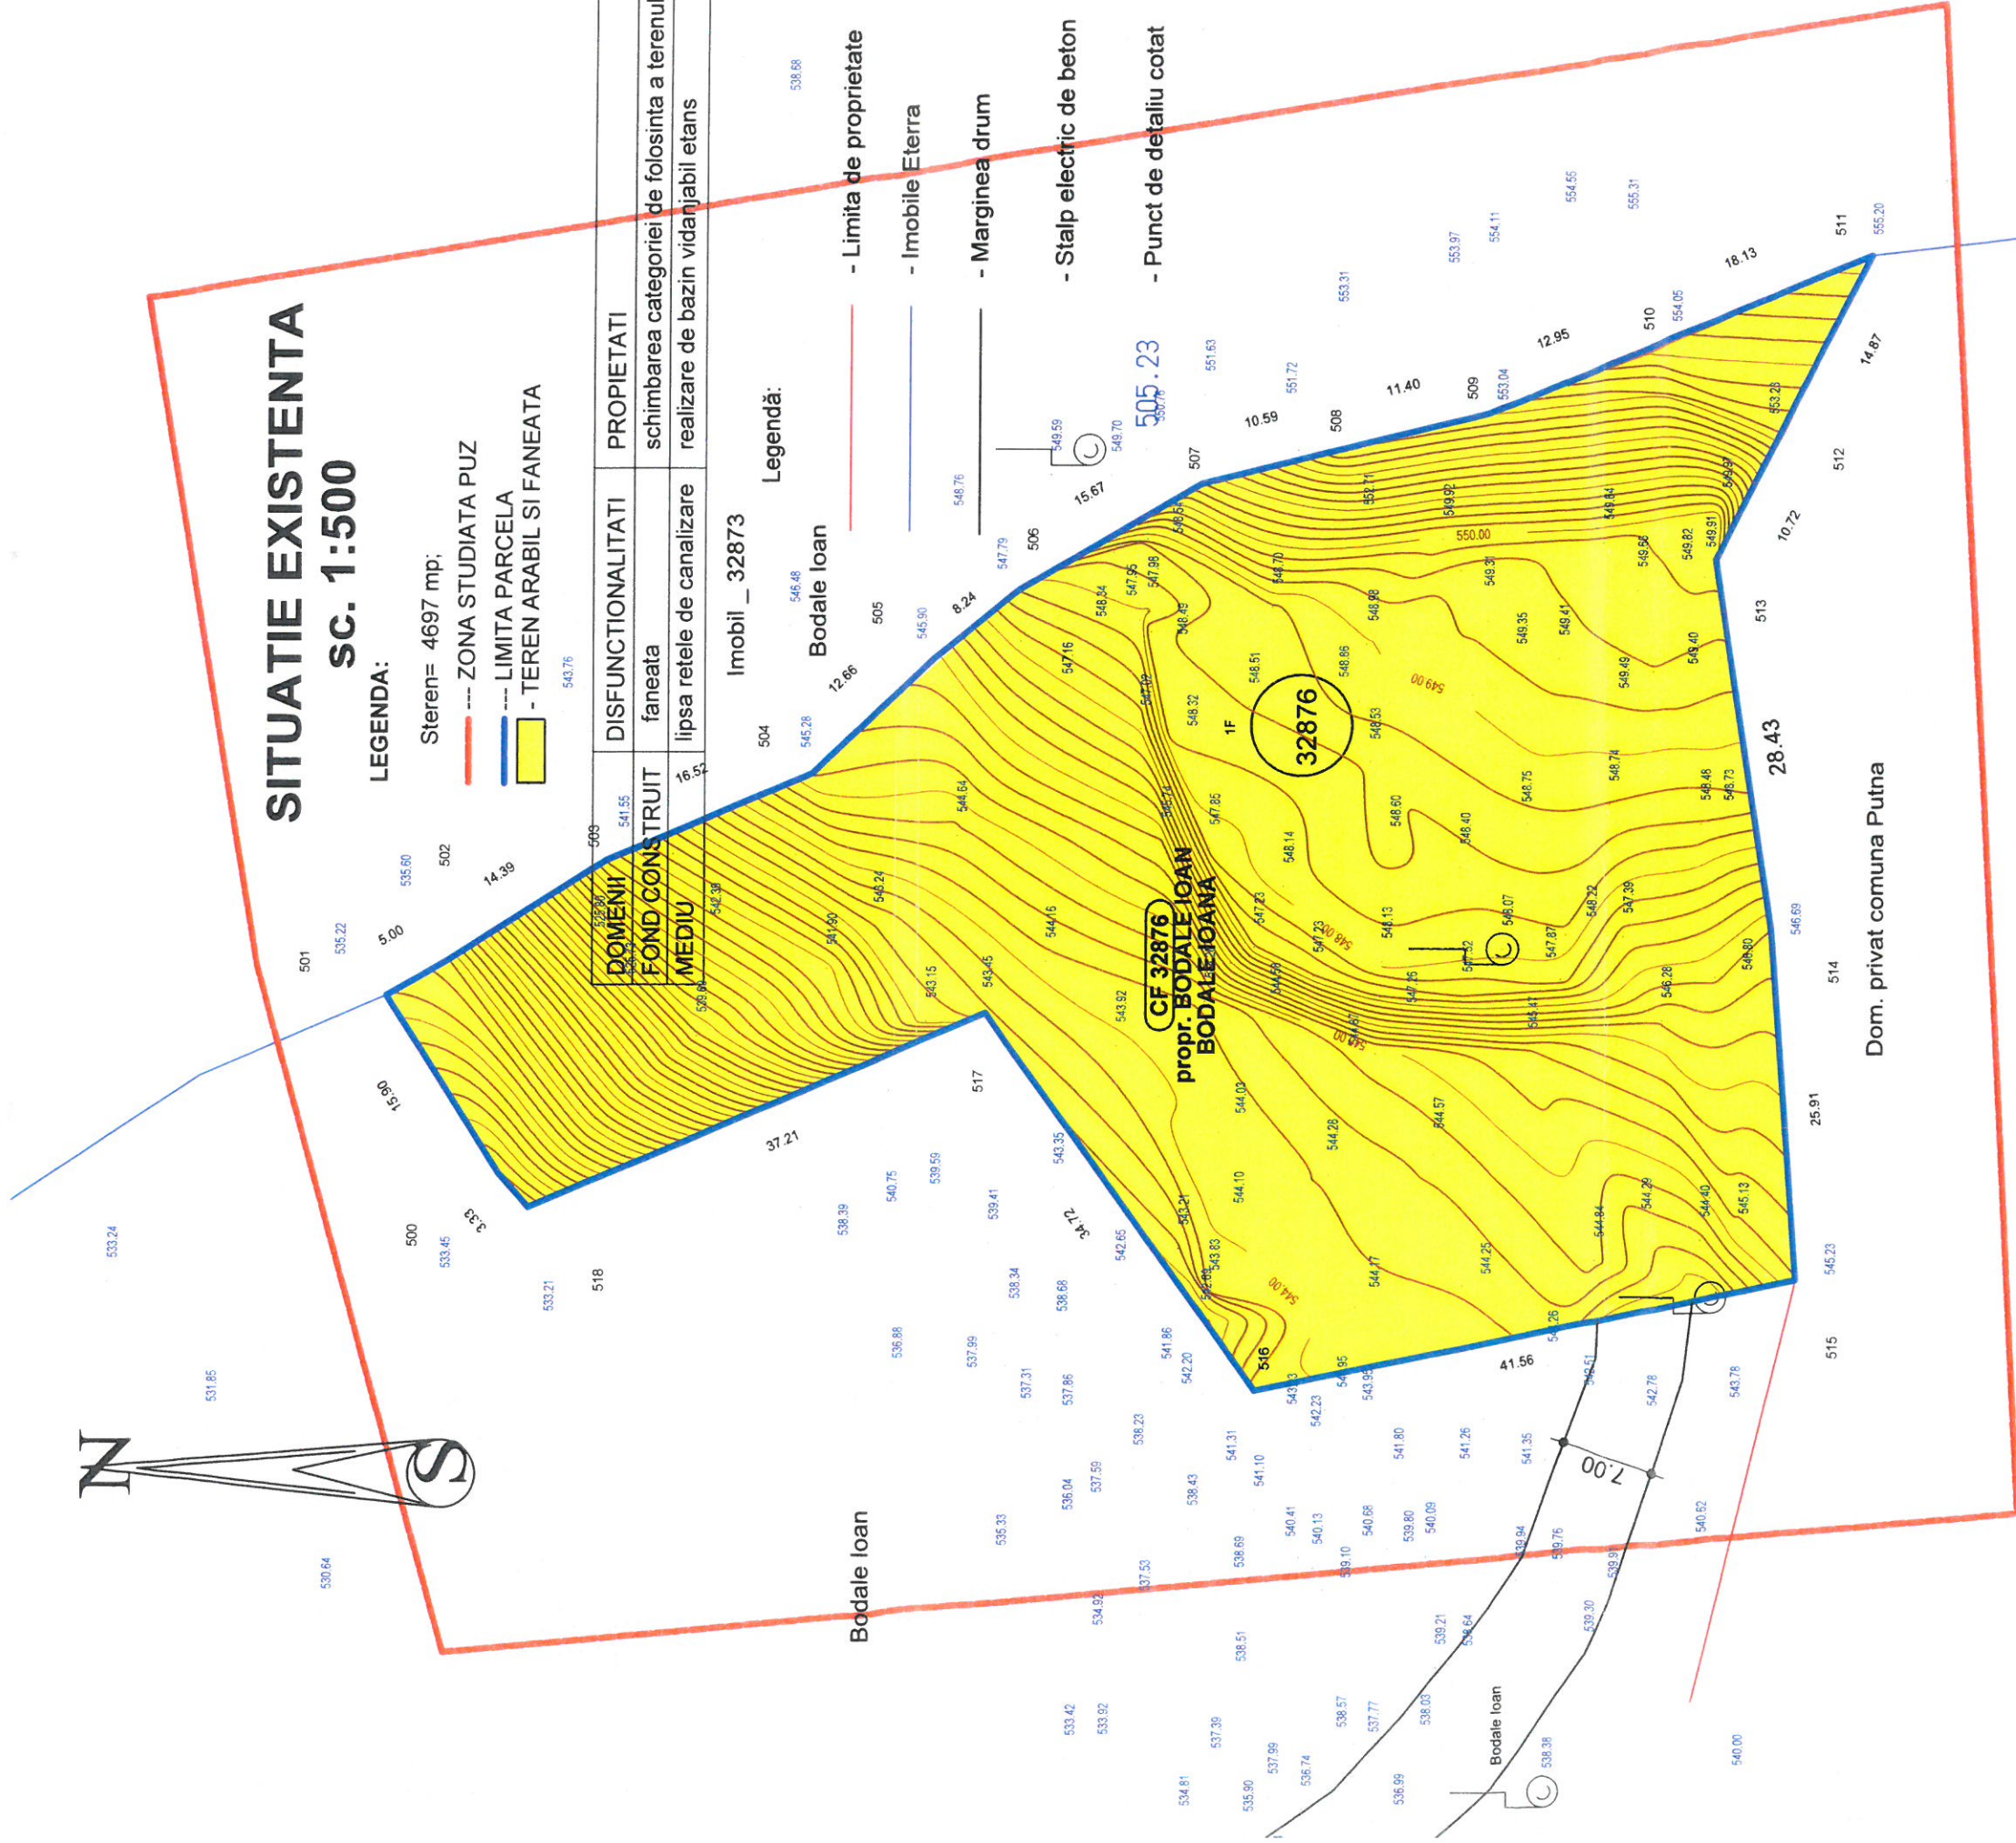

Dom. privat comuna Putna



VERIFICATOR/EXPERT	NUME	SEMNTURA	CERINTA	REFERAT Nr./EXPERTIZA Nr.	DATA
Proiectant general:	S.C. MBR CONSTRUCT 2020 S.R.L. mun. RADAUTI, str. CALEA CERNAUTI, nr. 12 jud. SUCEAVA TEL: 0747110.613				
Proiectant arhitectura:	S.C. MBR CONSTRUCT 2020 S.R.L.				
SPECIALITATEA: ARHITECTURA	Beneficiar:	SEMNTURA	CERINTA	REFERAT Nr./EXPERTIZA Nr.	DATA
Scara: 1:500	Titlu proiect:				
Pt. nr.: 102	OBTINERE A.C. PENTRU CONSTRUIRE CABANA P+M, ANEXE P, PUT APA BAZIN VIDANJABIL, IMPREJMUIRE TEREN SI BRANSAMENT ELECTRIC				
Data: iun./2022	Amplasament:				
Planşa: A2	com. PUTNA, str. FARA STRADA, jud. Suceava				
	SITUATIE EXISTENTA				

